


# KL1 & KL1CV

## KEEN 2hp Grinder Liftout

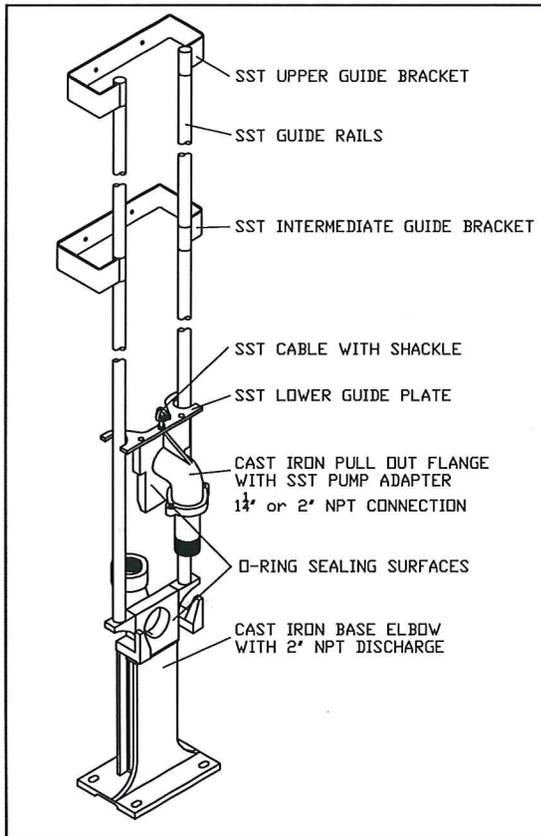

- 1-1/4" NPT Pump Connection
- 2" NPT Female Vertical Discharge
- 3/4" or 1" Guide Rails
- Stress-Free Rail System
- Durable Cast Iron Base and Lift-Out Flange
- Stainless Steel Pump Adapter
- Stainless Steel Guide Plate


- Base elbow provides quick and easy installation and removal of vertical discharge 1 or 2HP Grinder Pumps
- Quick-connect stainless steel pump adapters
- Taper-base arms support liftout elbow and pump
- Positive O-ring sealing face
- Automatic sealing pulls mating faces together
- Carries 100% pump load - no stress on rails



471E State Route 250 East · Ashland, Ohio 44805  
419.207.9400 fax 419.207.8031  
[www.keenpump.com](http://www.keenpump.com)

# KL2



## KEEN 2" Sewage Pump Liftout

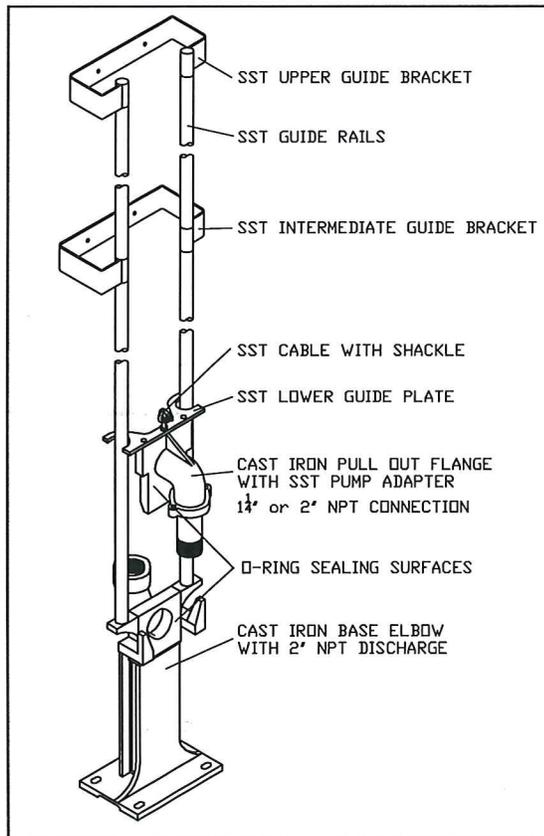



"KL2"

- Base elbow provides quick and easy installation and removal of vertical discharge 2" Sewage Pumps
- Quick-connect stainless steel pump adapters
- Taper-base arms support liftout elbow and pump
- Positive O-ring sealing face
- Automatic sealing pulls mating faces together
- Carries 100% pump load - no stress on rails


- 2" NPT Pump Connection
- 2" NPT Female Vertical Discharge
- 3/4" or 1" Guide Rails
- Stress-Free Rail System
- Durable Cast Iron Base and Lift-Out Flange
- Stainless Steel Pump Adapter
- Stainless Steel Guide Plate

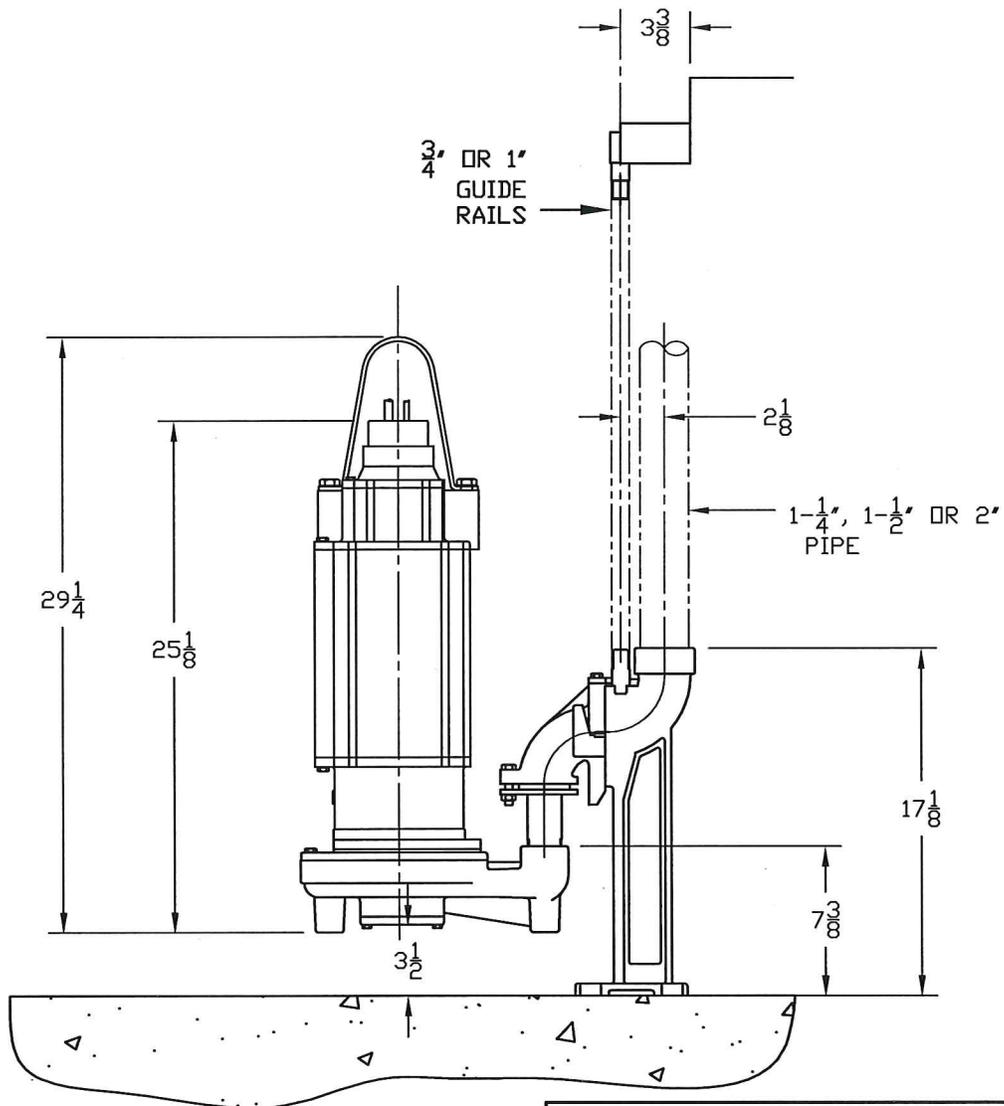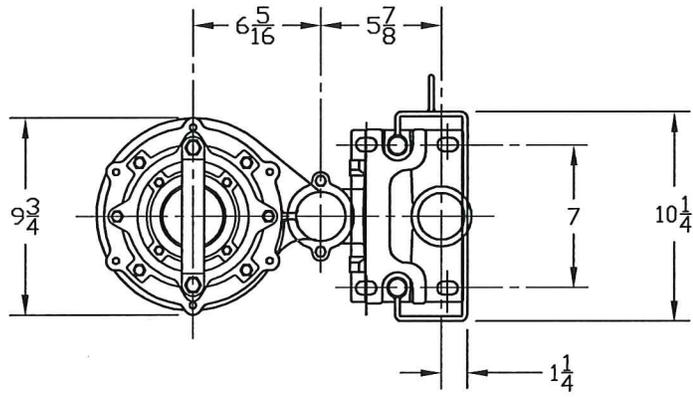

		KEEN PUMP CO. 471E ST ROUTE 250 EAST ASHLAND, OHIO 44805		PHONE: 419-207-9400 FAX: 419-207-8031	
TITLE KH(CH)G25 2.5HP GRINDER "KL1" LIFTOUT DIMENSIONS					
SCALE NTS		DWG. # KN-22		REV. -	
DWG. BY SE		DATE 10/12/12			

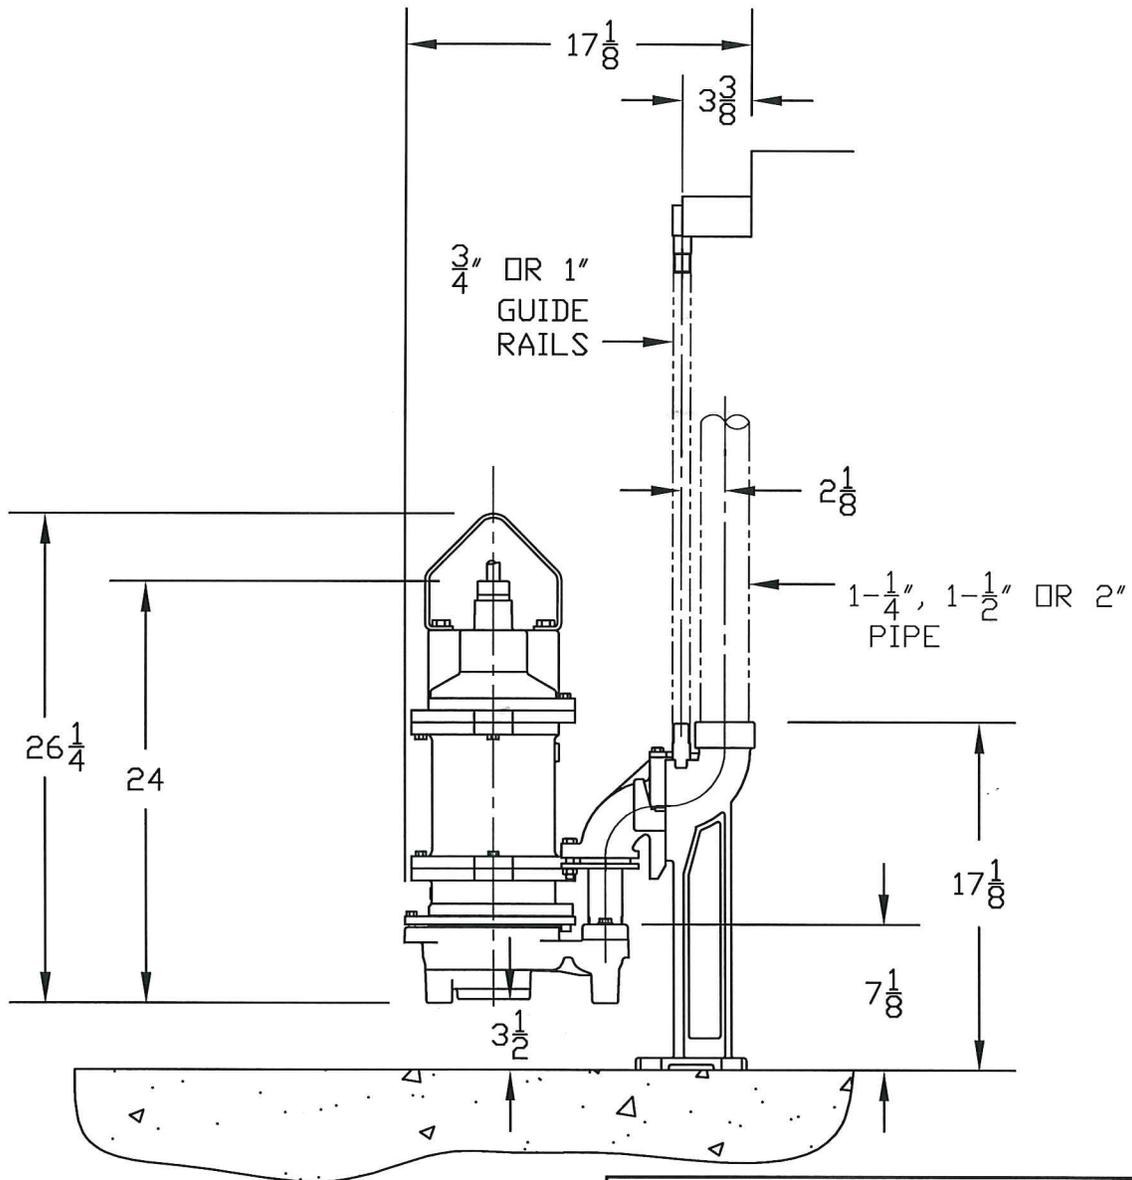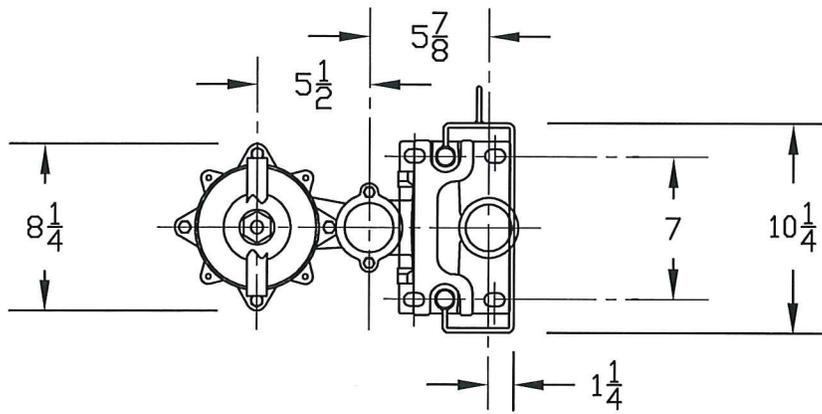


		KEEN PUMP CO. 471E ST ROUTE 250 EAST ASHLAND, OHIO 44805	PHONE: 419-207-9400 FAX: 419-207-8031
TITLE <b>KG2 2HP GRINDER "KL1" LIFTOUT DIMENSIONS</b>			
SCALE	NTS	DWG. #	REV.
DWG. BY	SE	DATE	KN-20
		10/02/12	-

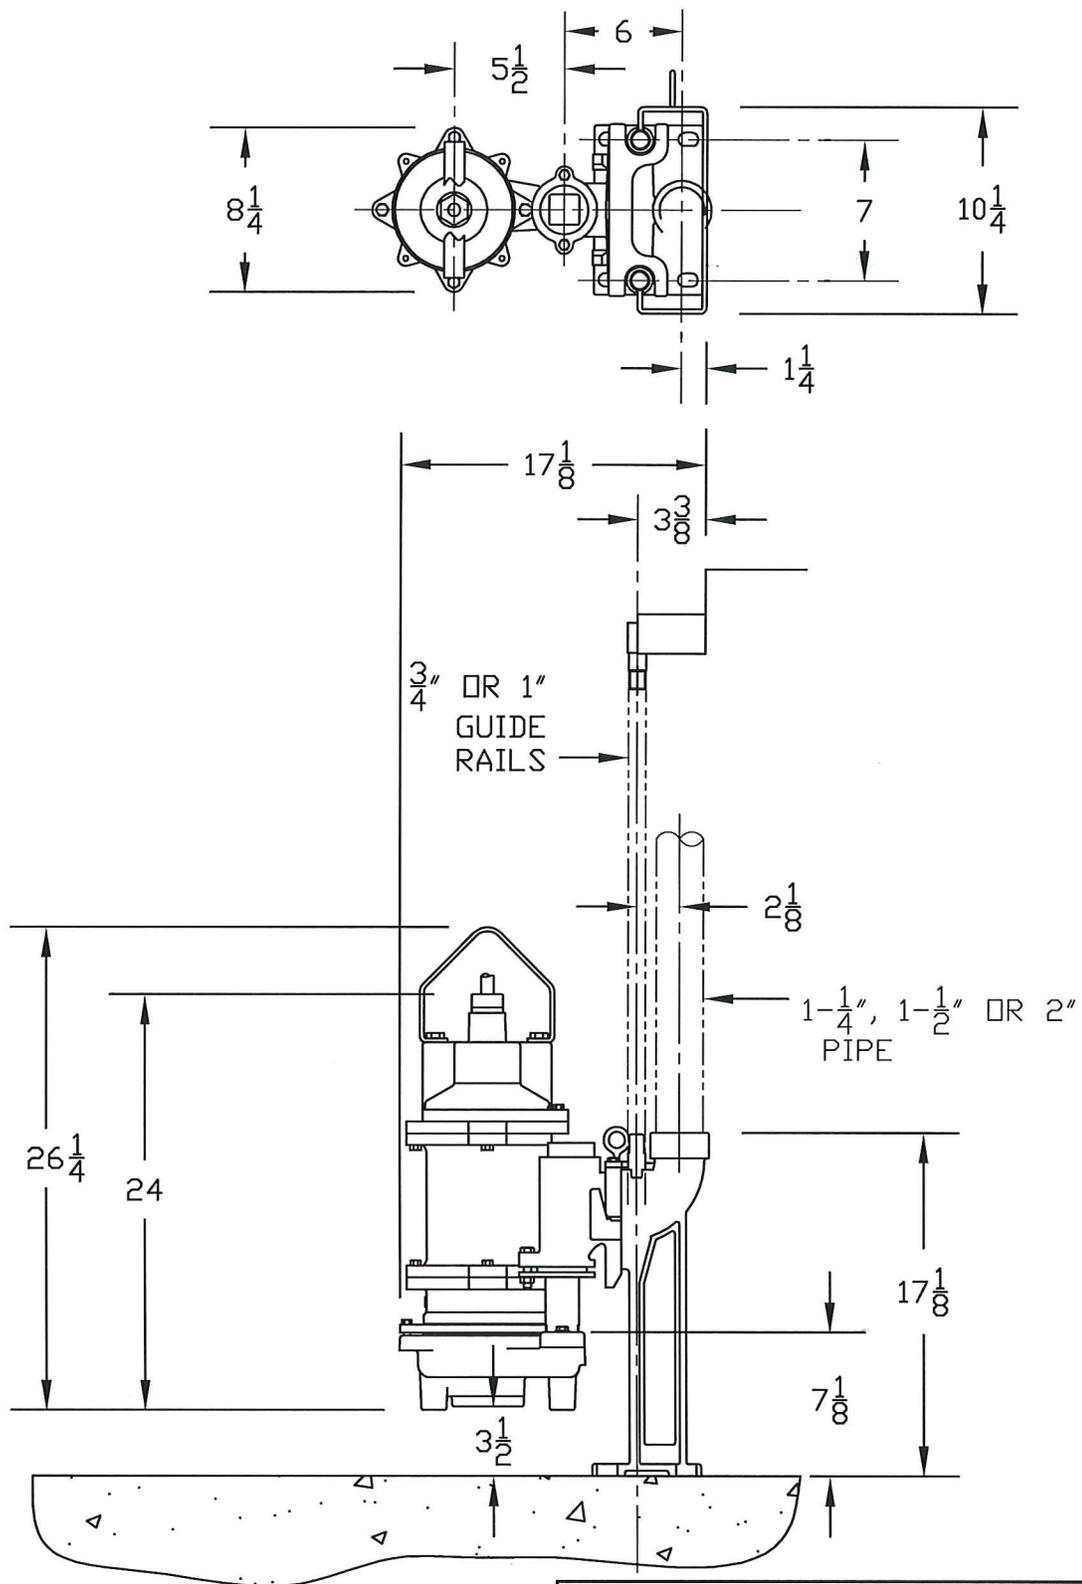

		KEEN PUMP CO. 471E ST ROUTE 250 EAST ASHLAND, OHIO 44805		PHONE: 419-207-9400 FAX: 419-207-8031	
TITLE <b>KG2 2HP GRINDER "KL1CV" LIFTOUT DIMENSIONS</b>					
SCALE NTS		DWG. # KN-77		REV. -	
DWG. BY SE		DATE 10/12/12			

# KL3H

## KEEN 3" Horizontal Liftout




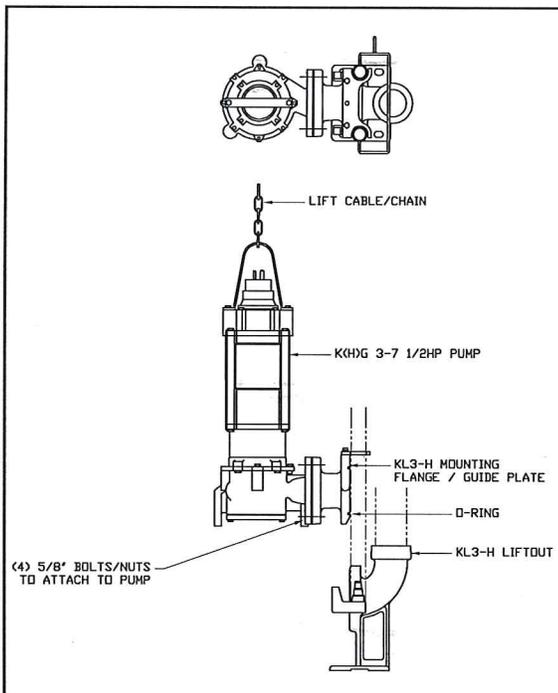


- Base elbow provides quick and easy installation and removal of horizontal discharge 1-10HP Pumps
- Taper-base arms support liftout elbow and pump
- Positive O-ring sealing face
- Automatic sealing pulls mating faces together
- Carries 100% pump load - no stress on rails

- Horizontal Flange, 3" ANSI, Class 125
- 3" NPT Female Vertical Discharge
- 1" or 1-1/4" Guide Rails
- Stress-Free Rail System
- Durable Cast Iron Base and Lift-Out Flange
- Stainless Steel Guide Plate



471E State Route 250 East · Ashland, Ohio 44805  
419.207.9400 fax 419.207.8031  
[www.keenpump.com](http://www.keenpump.com)

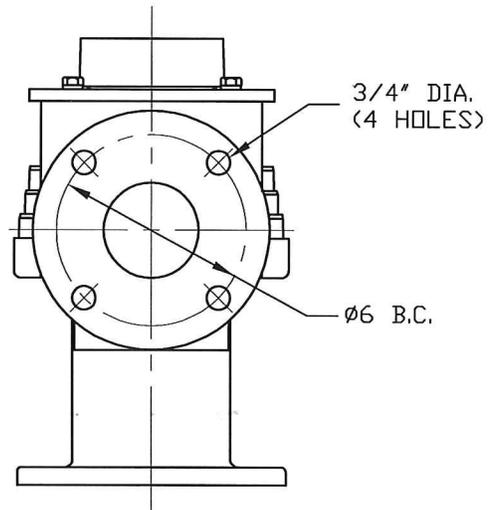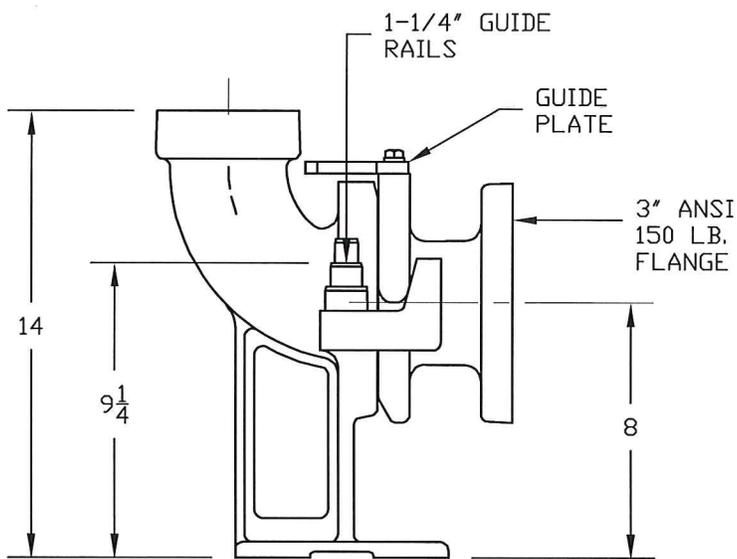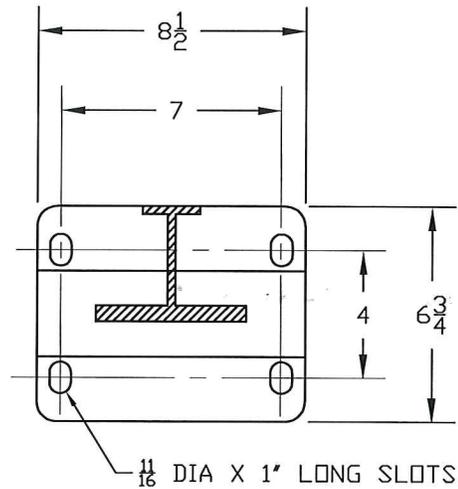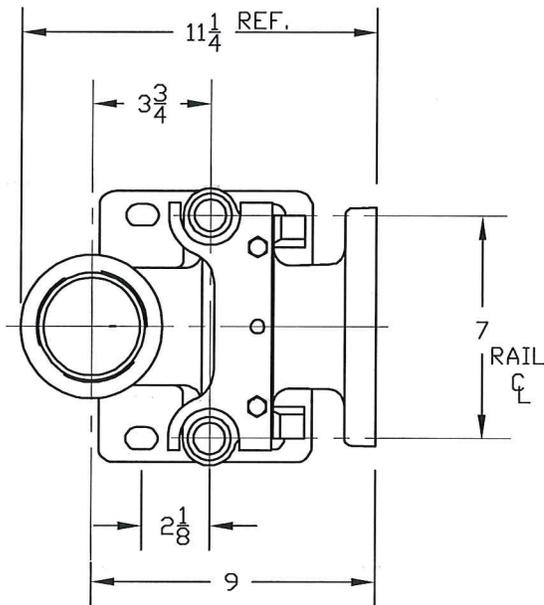

**MATERIAL**  
 ELBOW/FLANGE: CLASS 30 IRON  
 PAINT: POWDER COAT BLUE  
 GUIDE PLATE: SST  
 FASTENERS: SST

NOTE: ALL DIMENSIONS FOR REFERENCE ONLY

A	FY	
REV	INITIALS	DATE





		KEEN PUMP CO. 471E ST ROUTE 250 EAST ASHLAND, OHIO 44805		PHONE: 419-207-9400 FAX: 419-207-8031	
<b>TITLE</b> KL3H 3" PUMP LIFTOUT BASE/DISCONNECT					
<b>SCALE</b> NTS			<b>DWG. #</b> KN-6		<b>REV.</b> A
<b>DWG. BY</b> F. YUHASZ		<b>DATE</b> 9/03/08			

# KL4

## KEEN 4" Horizontal Liftout



- **4" Class 125 ANSI Flange (Pump Connection Discharge)**
  - **1-1/2" or 2" Guide Rails**
  - **Rated for Pumps up to 2,000 lbs.**
  - **Dimensionally Interchangeable with Flygt**
- 
- Base elbow provides quick and easy installation and removal of horizontal discharge Pumps up to 2000 lbs.
  - Taper-base design supports liftout elbow and pump
  - Standard with Buna-N Seal, Break-away Ring
  - Optional Metal-to-Metal with SST Break-away Ring
  - Optional with Heavy-Duty Gaskets

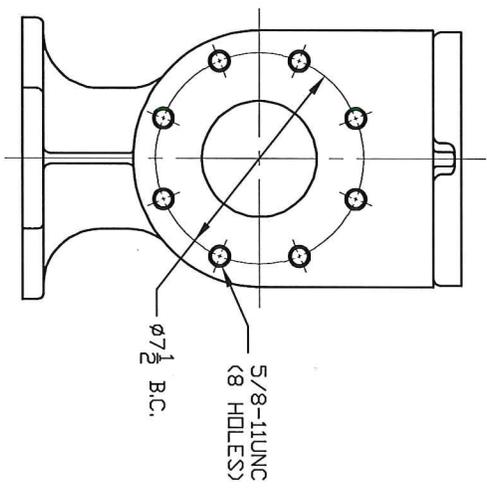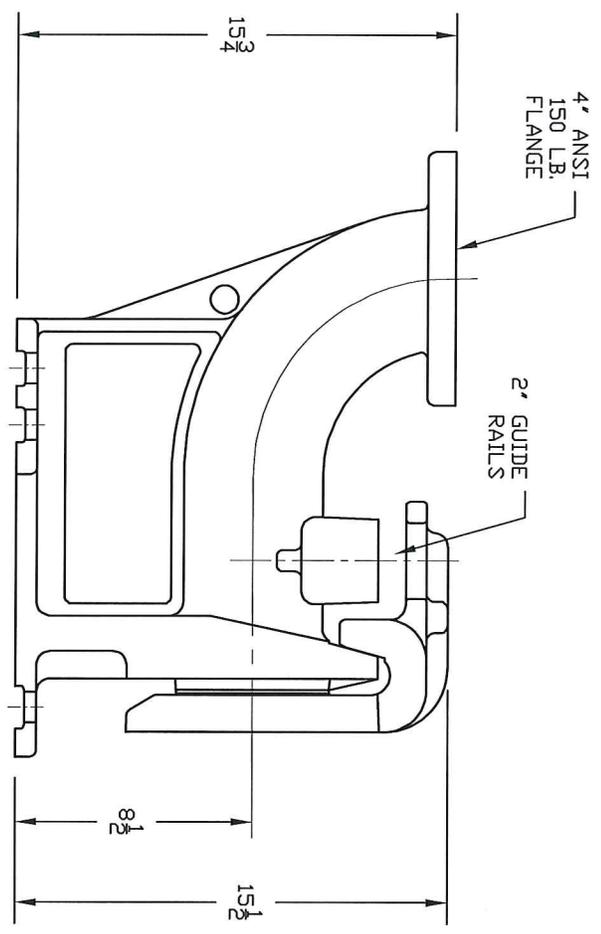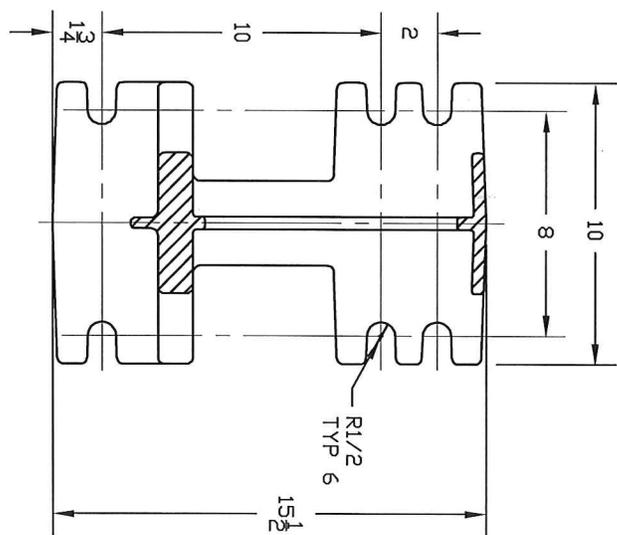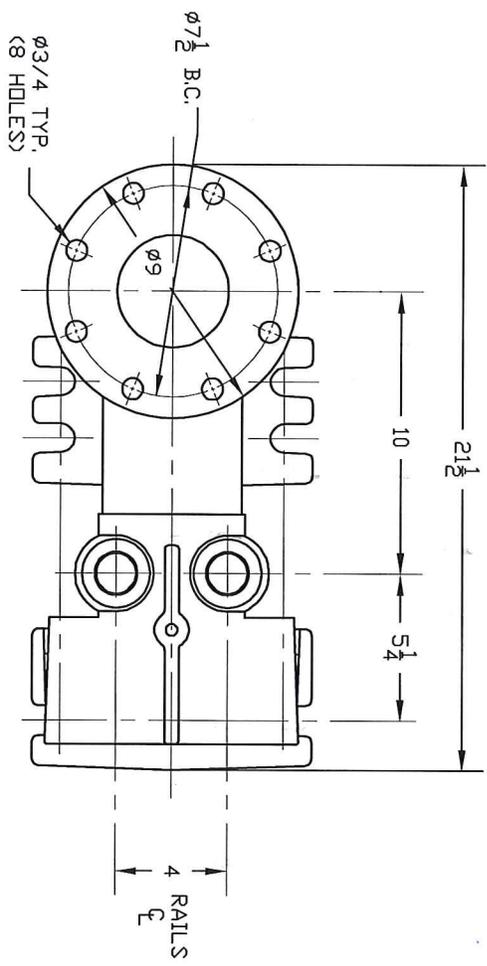

MATERIAL: CLASS 30 IRON  
 PAINT: POWDER COAT BLUE





		<b>KEEN PUMP CO.</b> 477E ST ROUTE 250 EAST ASHLAND, OHIO 44805		PHONE: 419-207-9400 FAX: 419-207-8031	
<b>TITLE</b> KL4 4" PUMP LIFTOUT BASE/DISCONNECT					
<b>SCALE</b> NTS					
<b>DWG. BY</b> SE		<b>DATE</b> 8/27/11		<b>DWG. #</b>	
<b>KN-3</b>				<b>REV.</b> -	

# KL6

## KEEN 6" Horizontal Liftout



- **6" Class 125 ANSI Flange (Pump Connection Discharge)**
  - **1-1/2" or 2" Guide Rails**
  - **Rated for Pumps up to 2,000 lbs.**
  - **Dimensionally Interchangeable with Flygt**
- 
- Base elbow provides quick and easy installation and removal of horizontal discharge Pumps up to 2000 lbs.
  - Taper-base design supports liftout elbow and pump
  - Standard with Buna-N Seal, Break-away Ring
  - Optional Metal-to-Metal with SST Break-away Ring
  - Optional with Heavy-Duty Gaskets

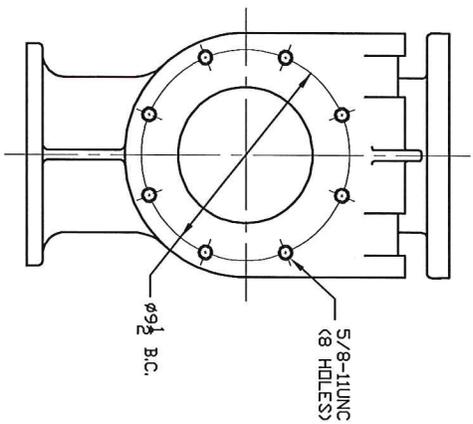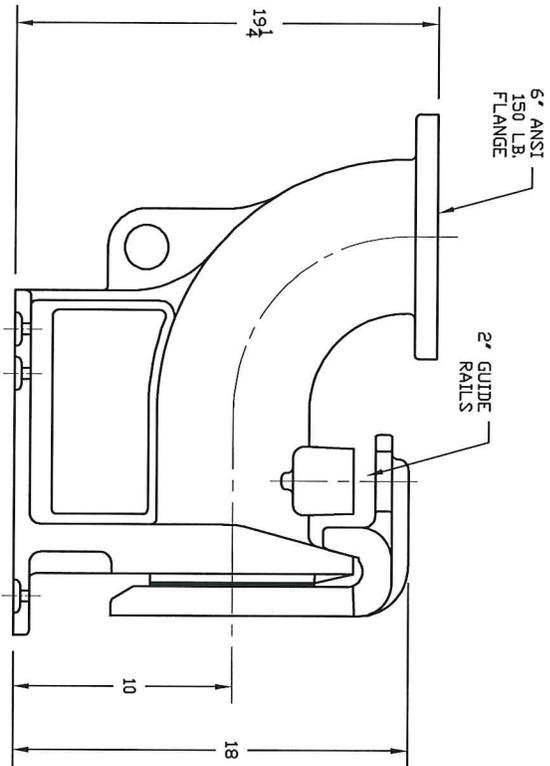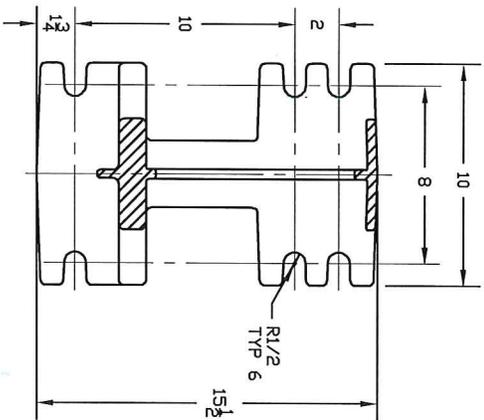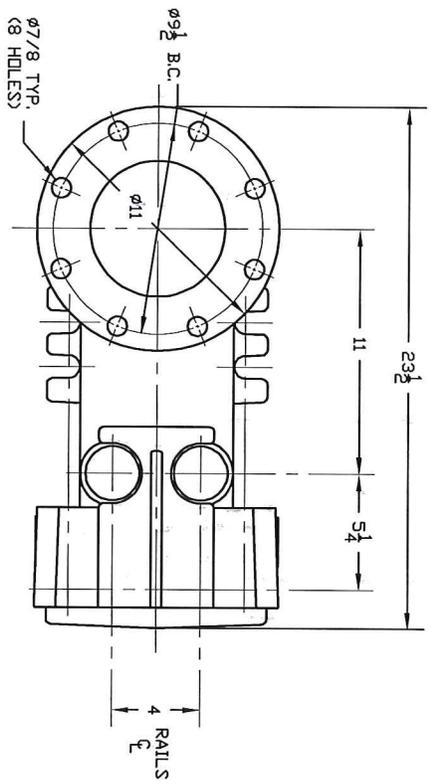

MATERIAL: CLASS 30 IRON  
 PAINT: POWDER COAT BLUE

**KEEN PUMP CO.**  
 471E ST ROUTE 250 EAST  
 ASHLAND, OHIO 44805  
 PHONE: 419-207-9400  
 FAX: 419-207-8031

TITLE  
**KL6 6' PUMP LIFTOUT BASE/DISCONNECT**

SCALE  
 NTS

DWG. BY  
 SE

DATE  
 9/01/12

DWG. #  
 KN-4

REV.  
 -